
Galveston Municipal Golf Course

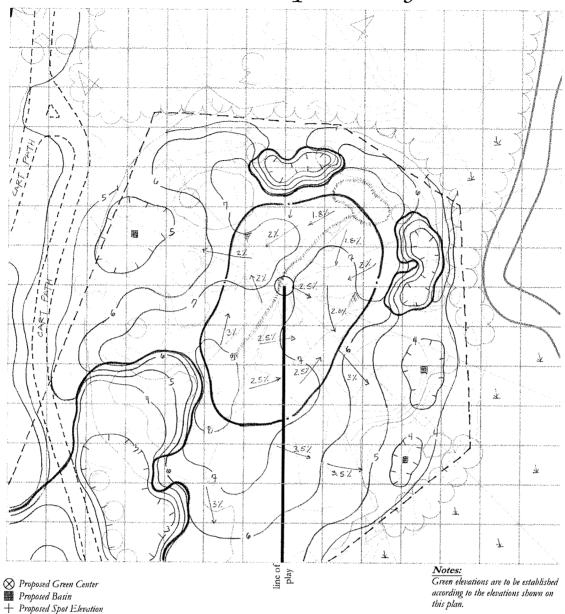

Green Plan

Architect reserves the right to make changes in the field to the elevations and features shown on this plan.

Estimated Quantities				
Scale	Quantity	Units	Notes	
Putting Surface ~ SexIsle Supreme	7310	SF	Includes collar	
4" Perforated Pipe	731.0	LF	Green only	

Scale: 1'' = 30'

Date: 4-1-07

Drawn by: Brian A. Johnson

Revisions:

Hole No.

13

Par: 3 Yards: 202