



SCORECARD	
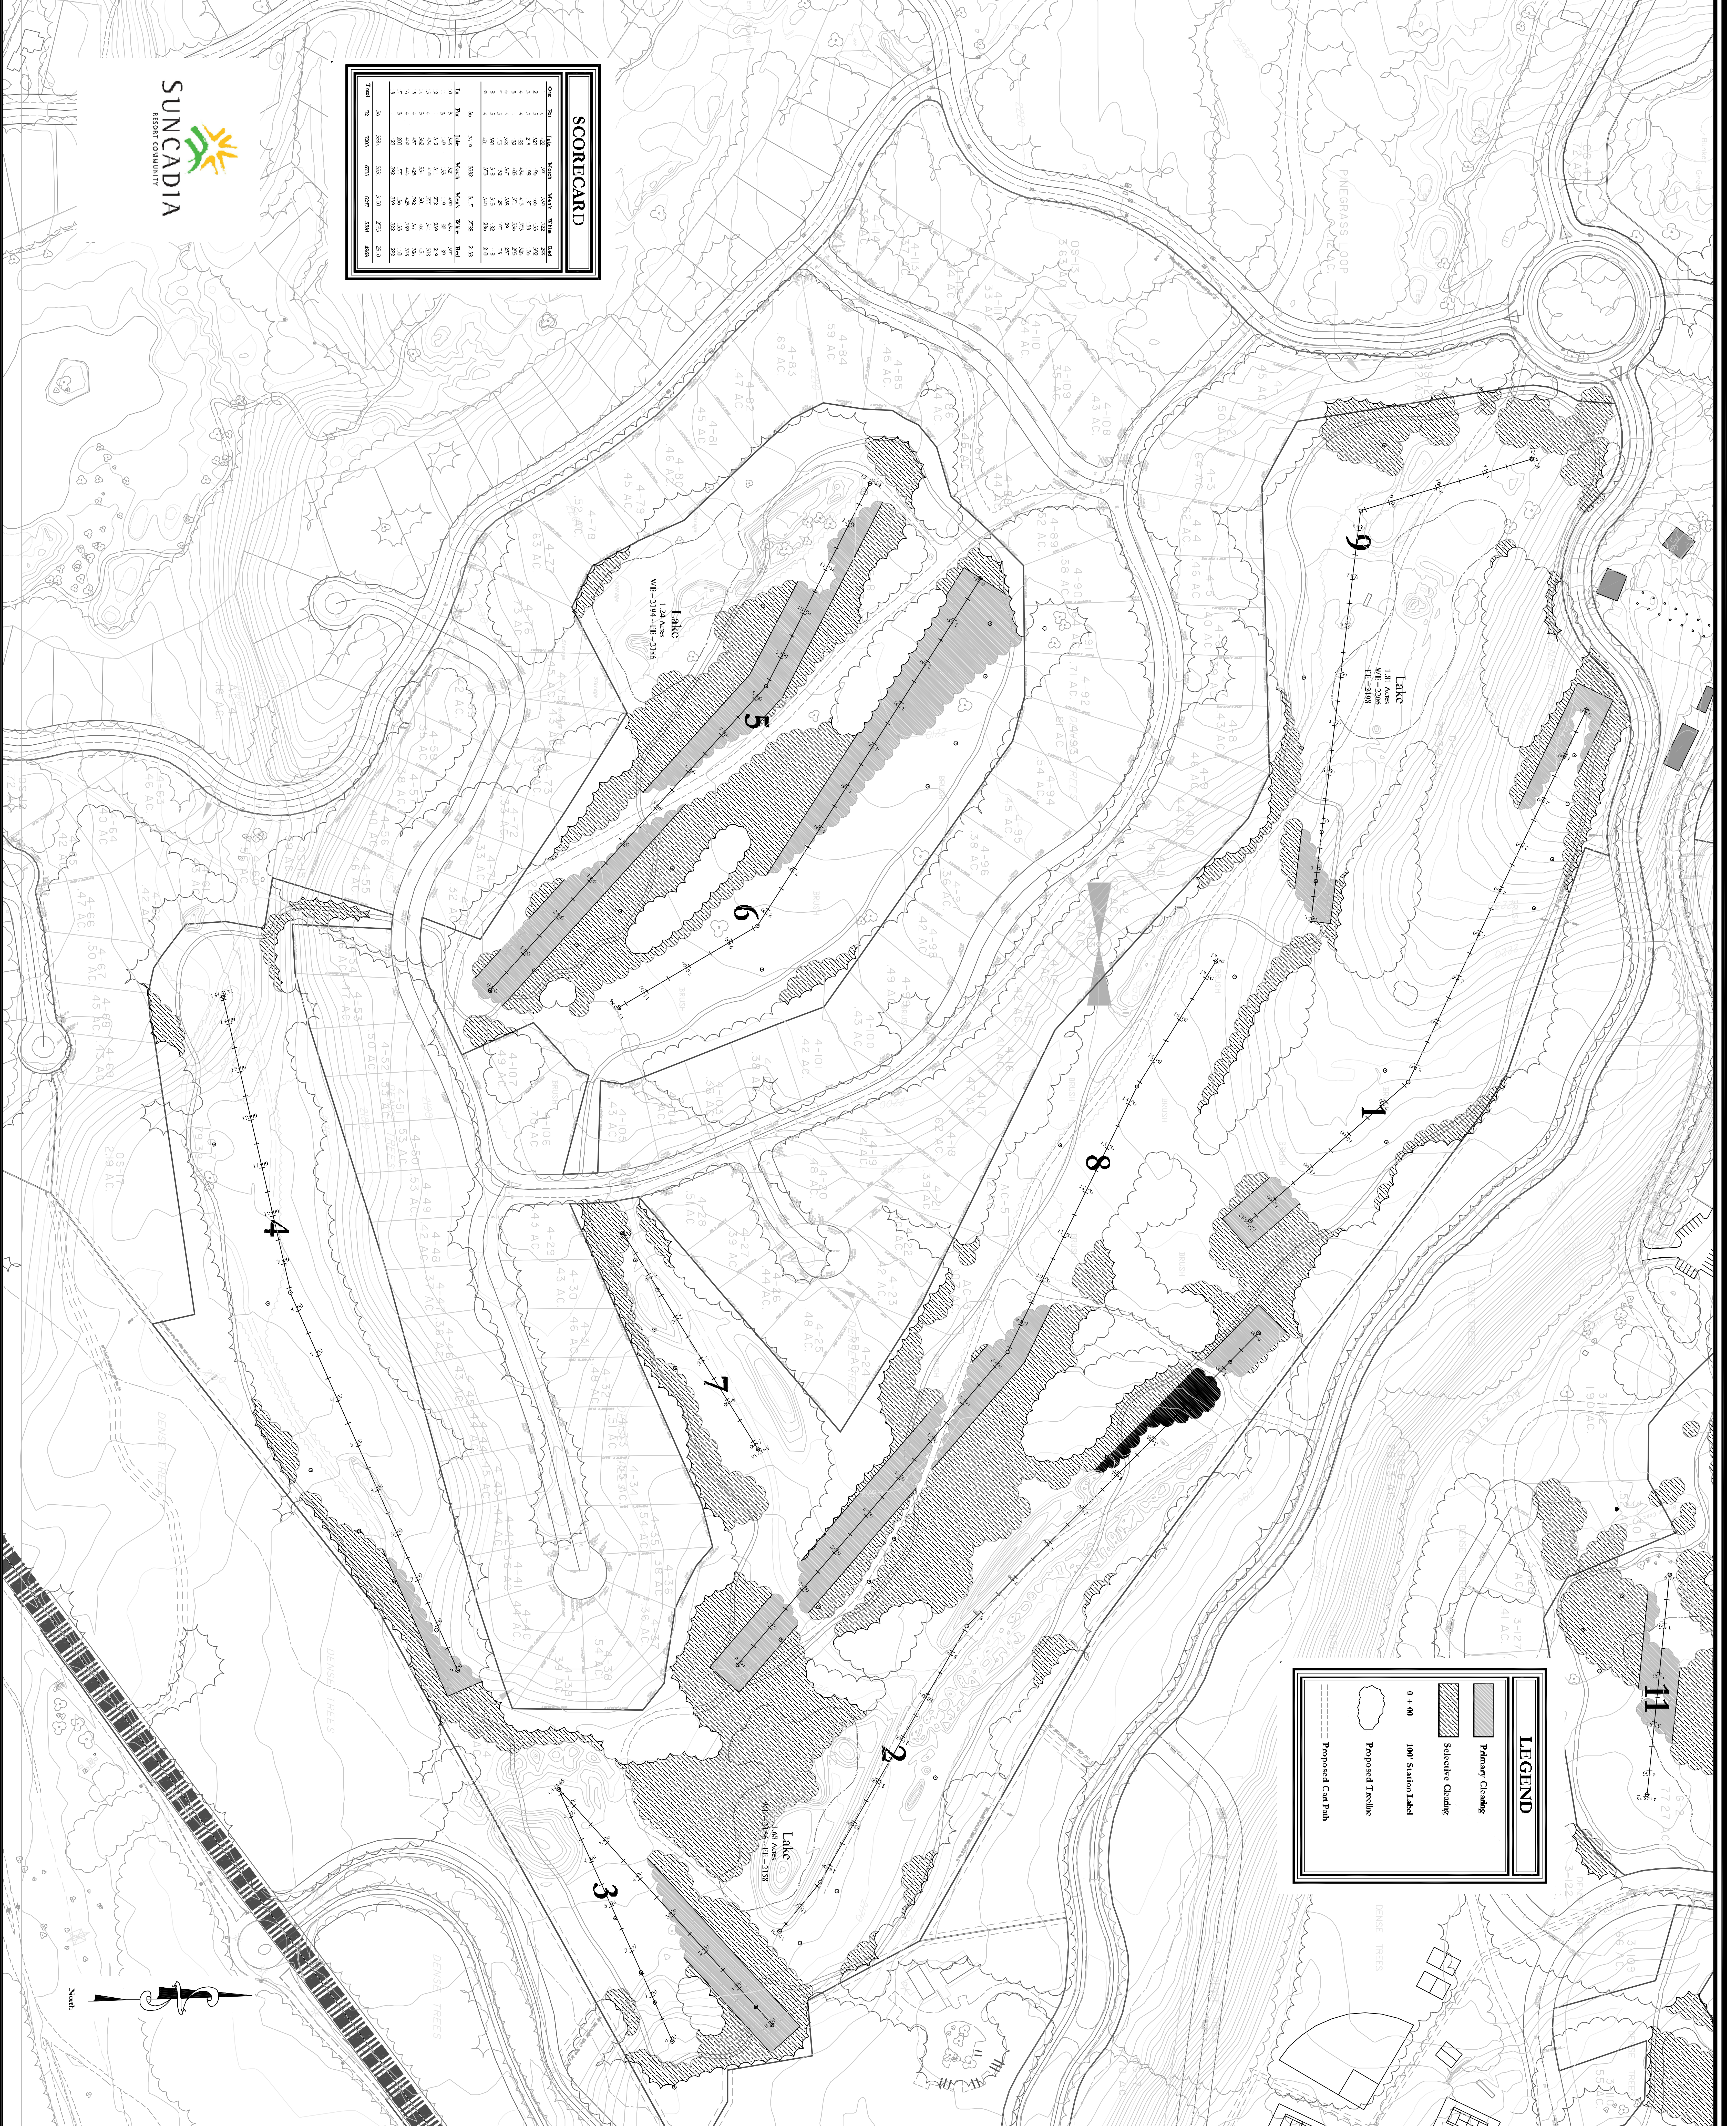


LEGEND

- Primary Clearing
- Selective Clearing
- 100' Station Label
- Proposed Cam Path

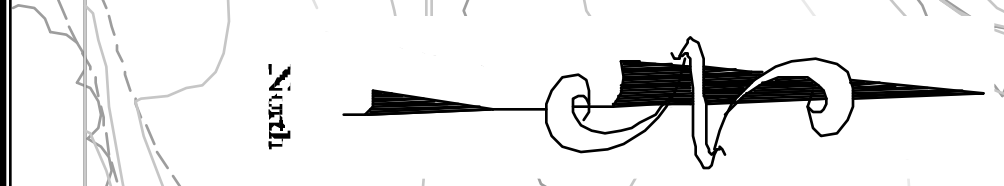

DATE	BY	REVISIONS
02-18-05	RWV	


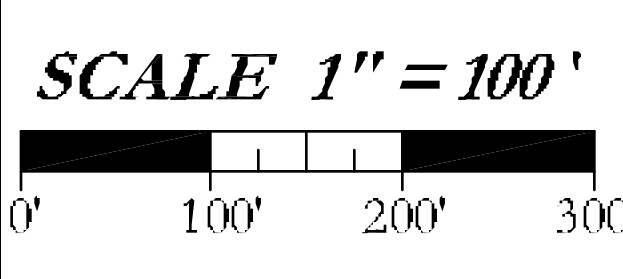

Clearing Plan -Front Nine
Rope Rider Golf Club
Rothu, WA

Sheet No.
2A

Jacobson Hardy
GOLF COURSE DESIGN
10777 Four Bend Lane SW - Tukwila, WA
Phone: 206.835.4772 Fax: 206.877.7193
www.jacobsonhardy.com